


**GARAGE DOOR**  
 1ST FL TL= 615  
 LL= 492  
 2ND FL TL= 920  
 LL= 240  
 CG JOGS TL= 240  
 LL= 160  
 PARTERS TL= 920  
 LL= 775

SPAN= 16'0" 2-1 3/4" x 20" WL  
 TL= 2364 > 2105V  
 LL= 2364 > 1667V

**BEAM 2** SPAN= 13'0"  
 1ST FL JOGS TL= 675  
 LL= 540

TL= 2105  
 TLL= 1667

2-1 3/4" x 11 7/8" WL  
 TL= 976 > 675V  
 LL= 659 > 540V

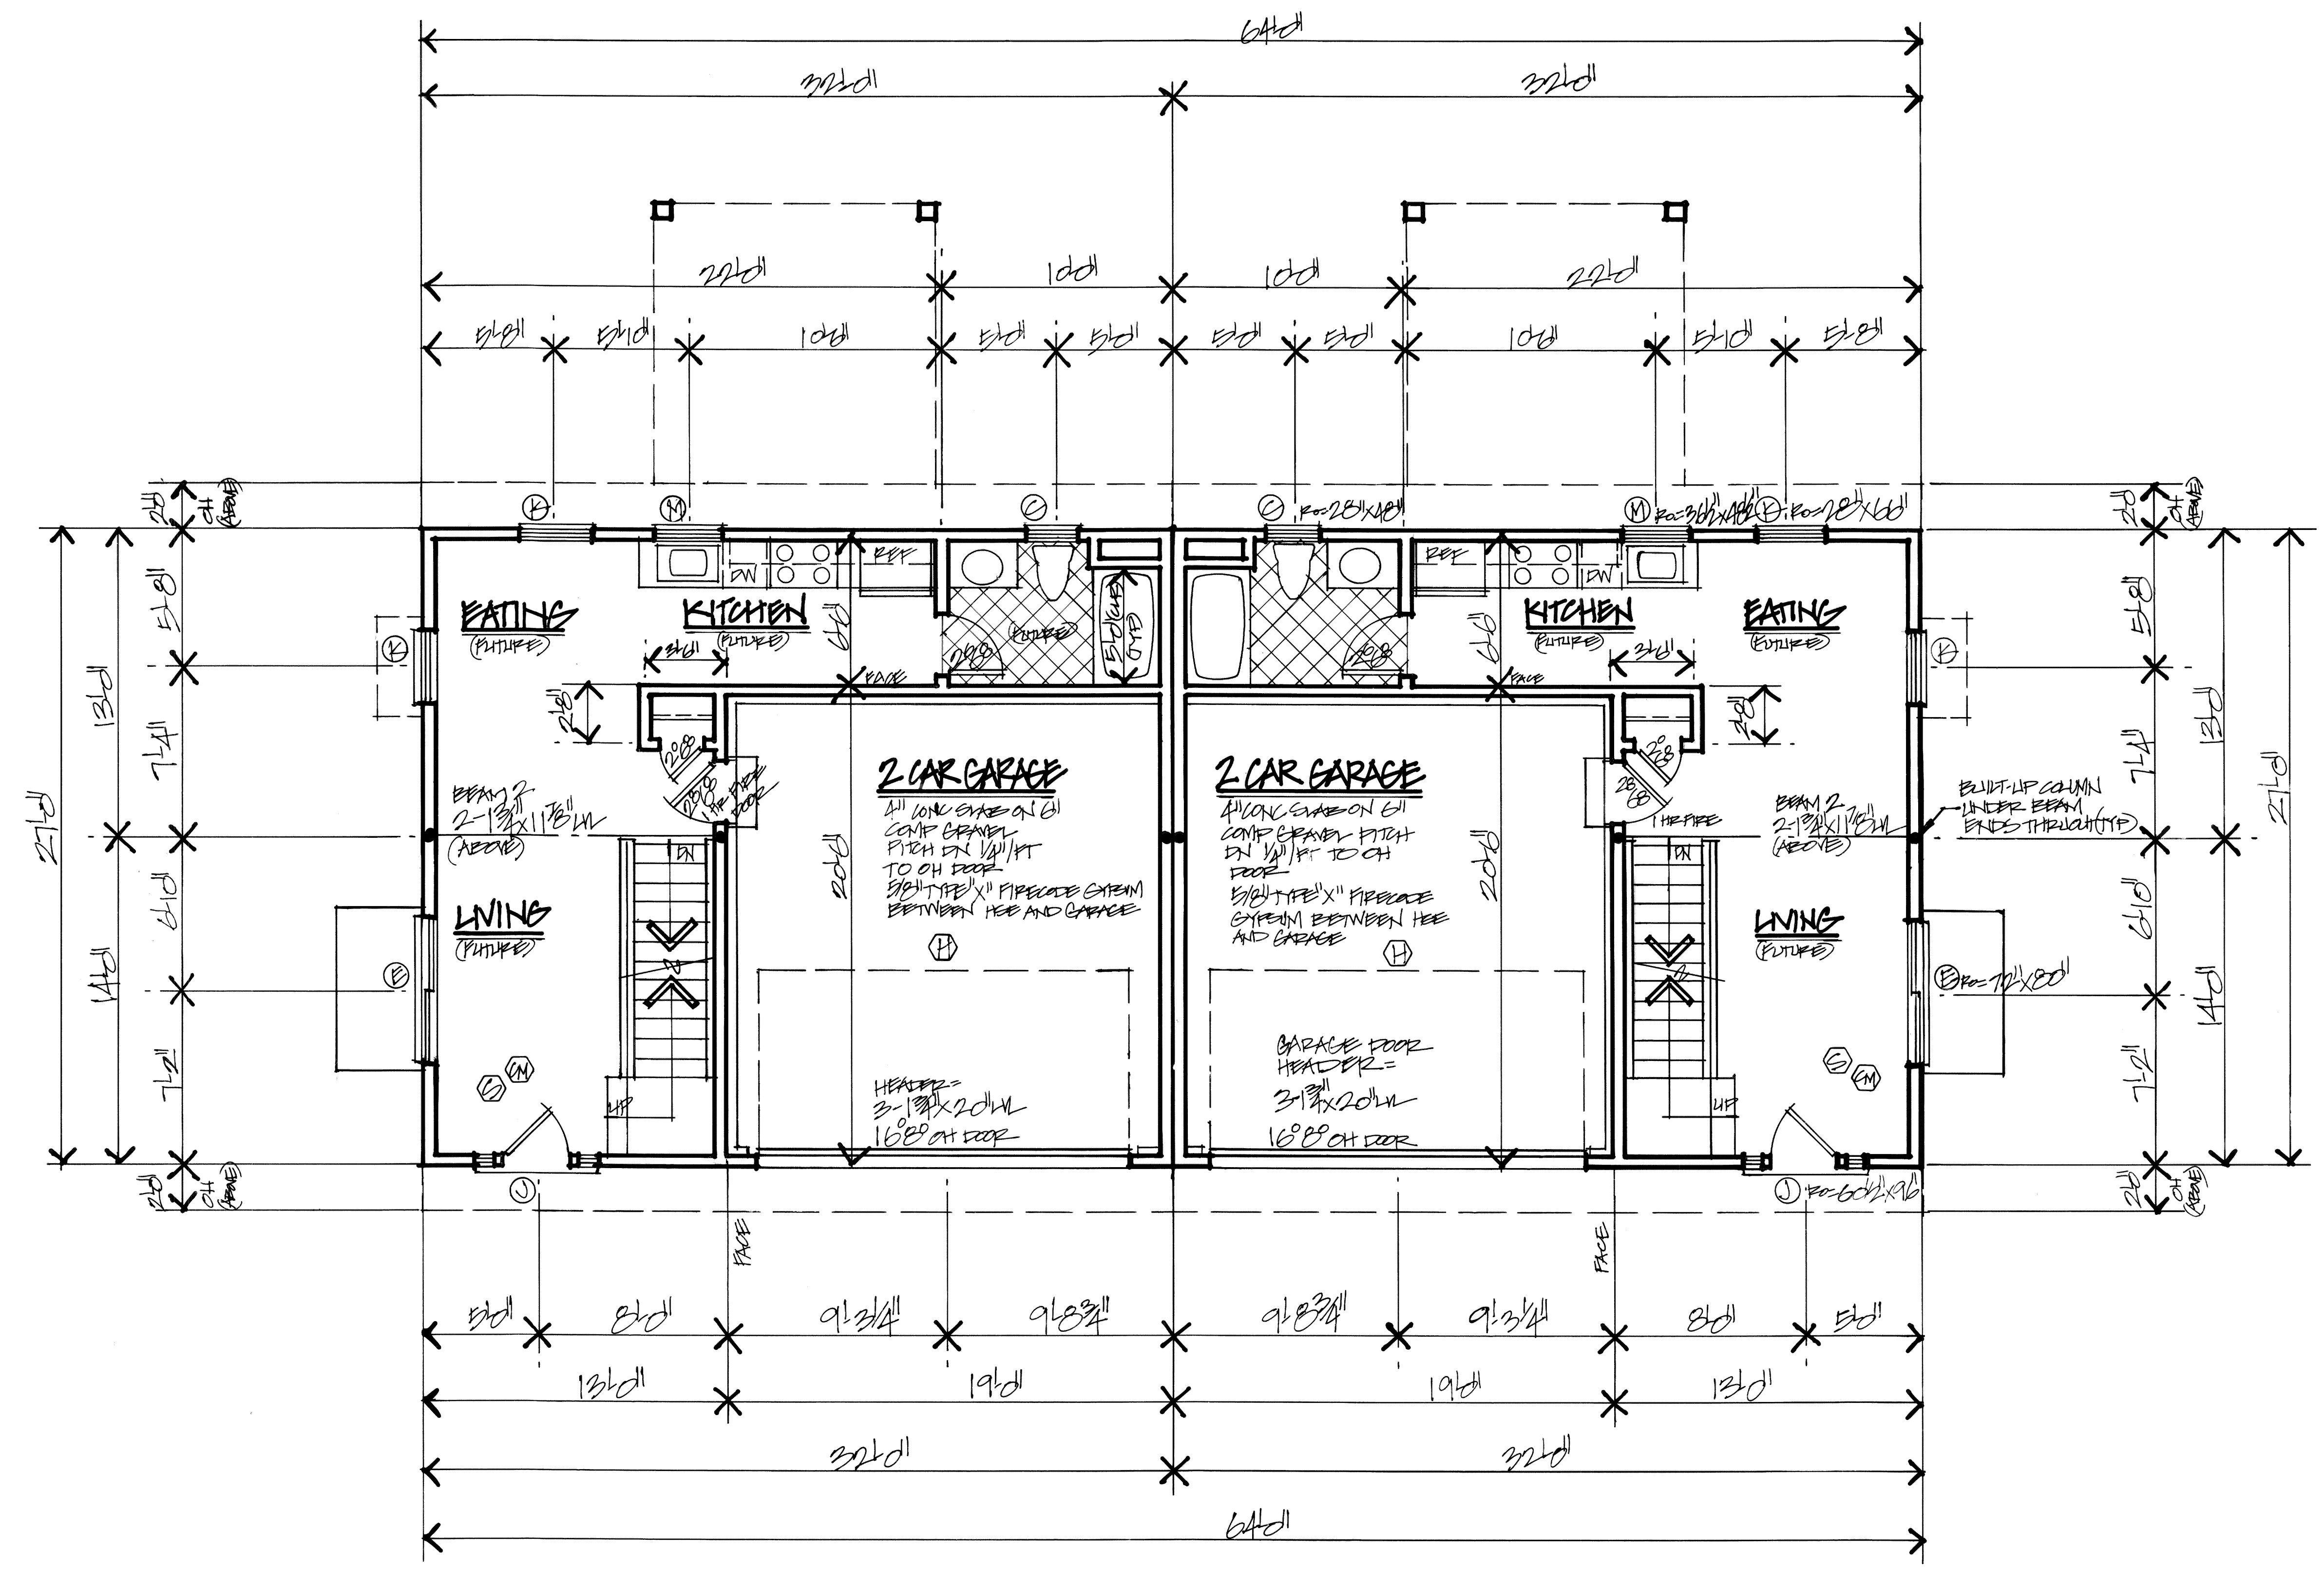

**UNIT A**

**UNIT B**

**GRADE LEVEL PLAN** 1/4" = 1'-0"

475 SF (PER UNIT)  
 950 SF (BOTH UNITS)

**SHANE STRUCTURES**  
 P.O. Box 81 · Hopkinton, MA 01748 · Phone/Fax: 888-522-7129

**THE OAK ST. DUPLEX**  
 4 OF 10

GRADE LEVEL PLAN 1/4" = 1'-0"  
 DATE: APRIL 2015 BY: SCOTT ROGERS

- ⊗ SMOKE DETECTOR
- ⊕ HEAT DETECTOR
- ⊙ CARBON MONOXIDE DETECTOR